


Z:\CAD\04\_CITY OF CORAL GABLES\04\_PARKS\MERRICK PARK\04\_PARK FURNITURES\_01.dwg [A-1] Jul 21, 2022 10:43am CMUNOZ

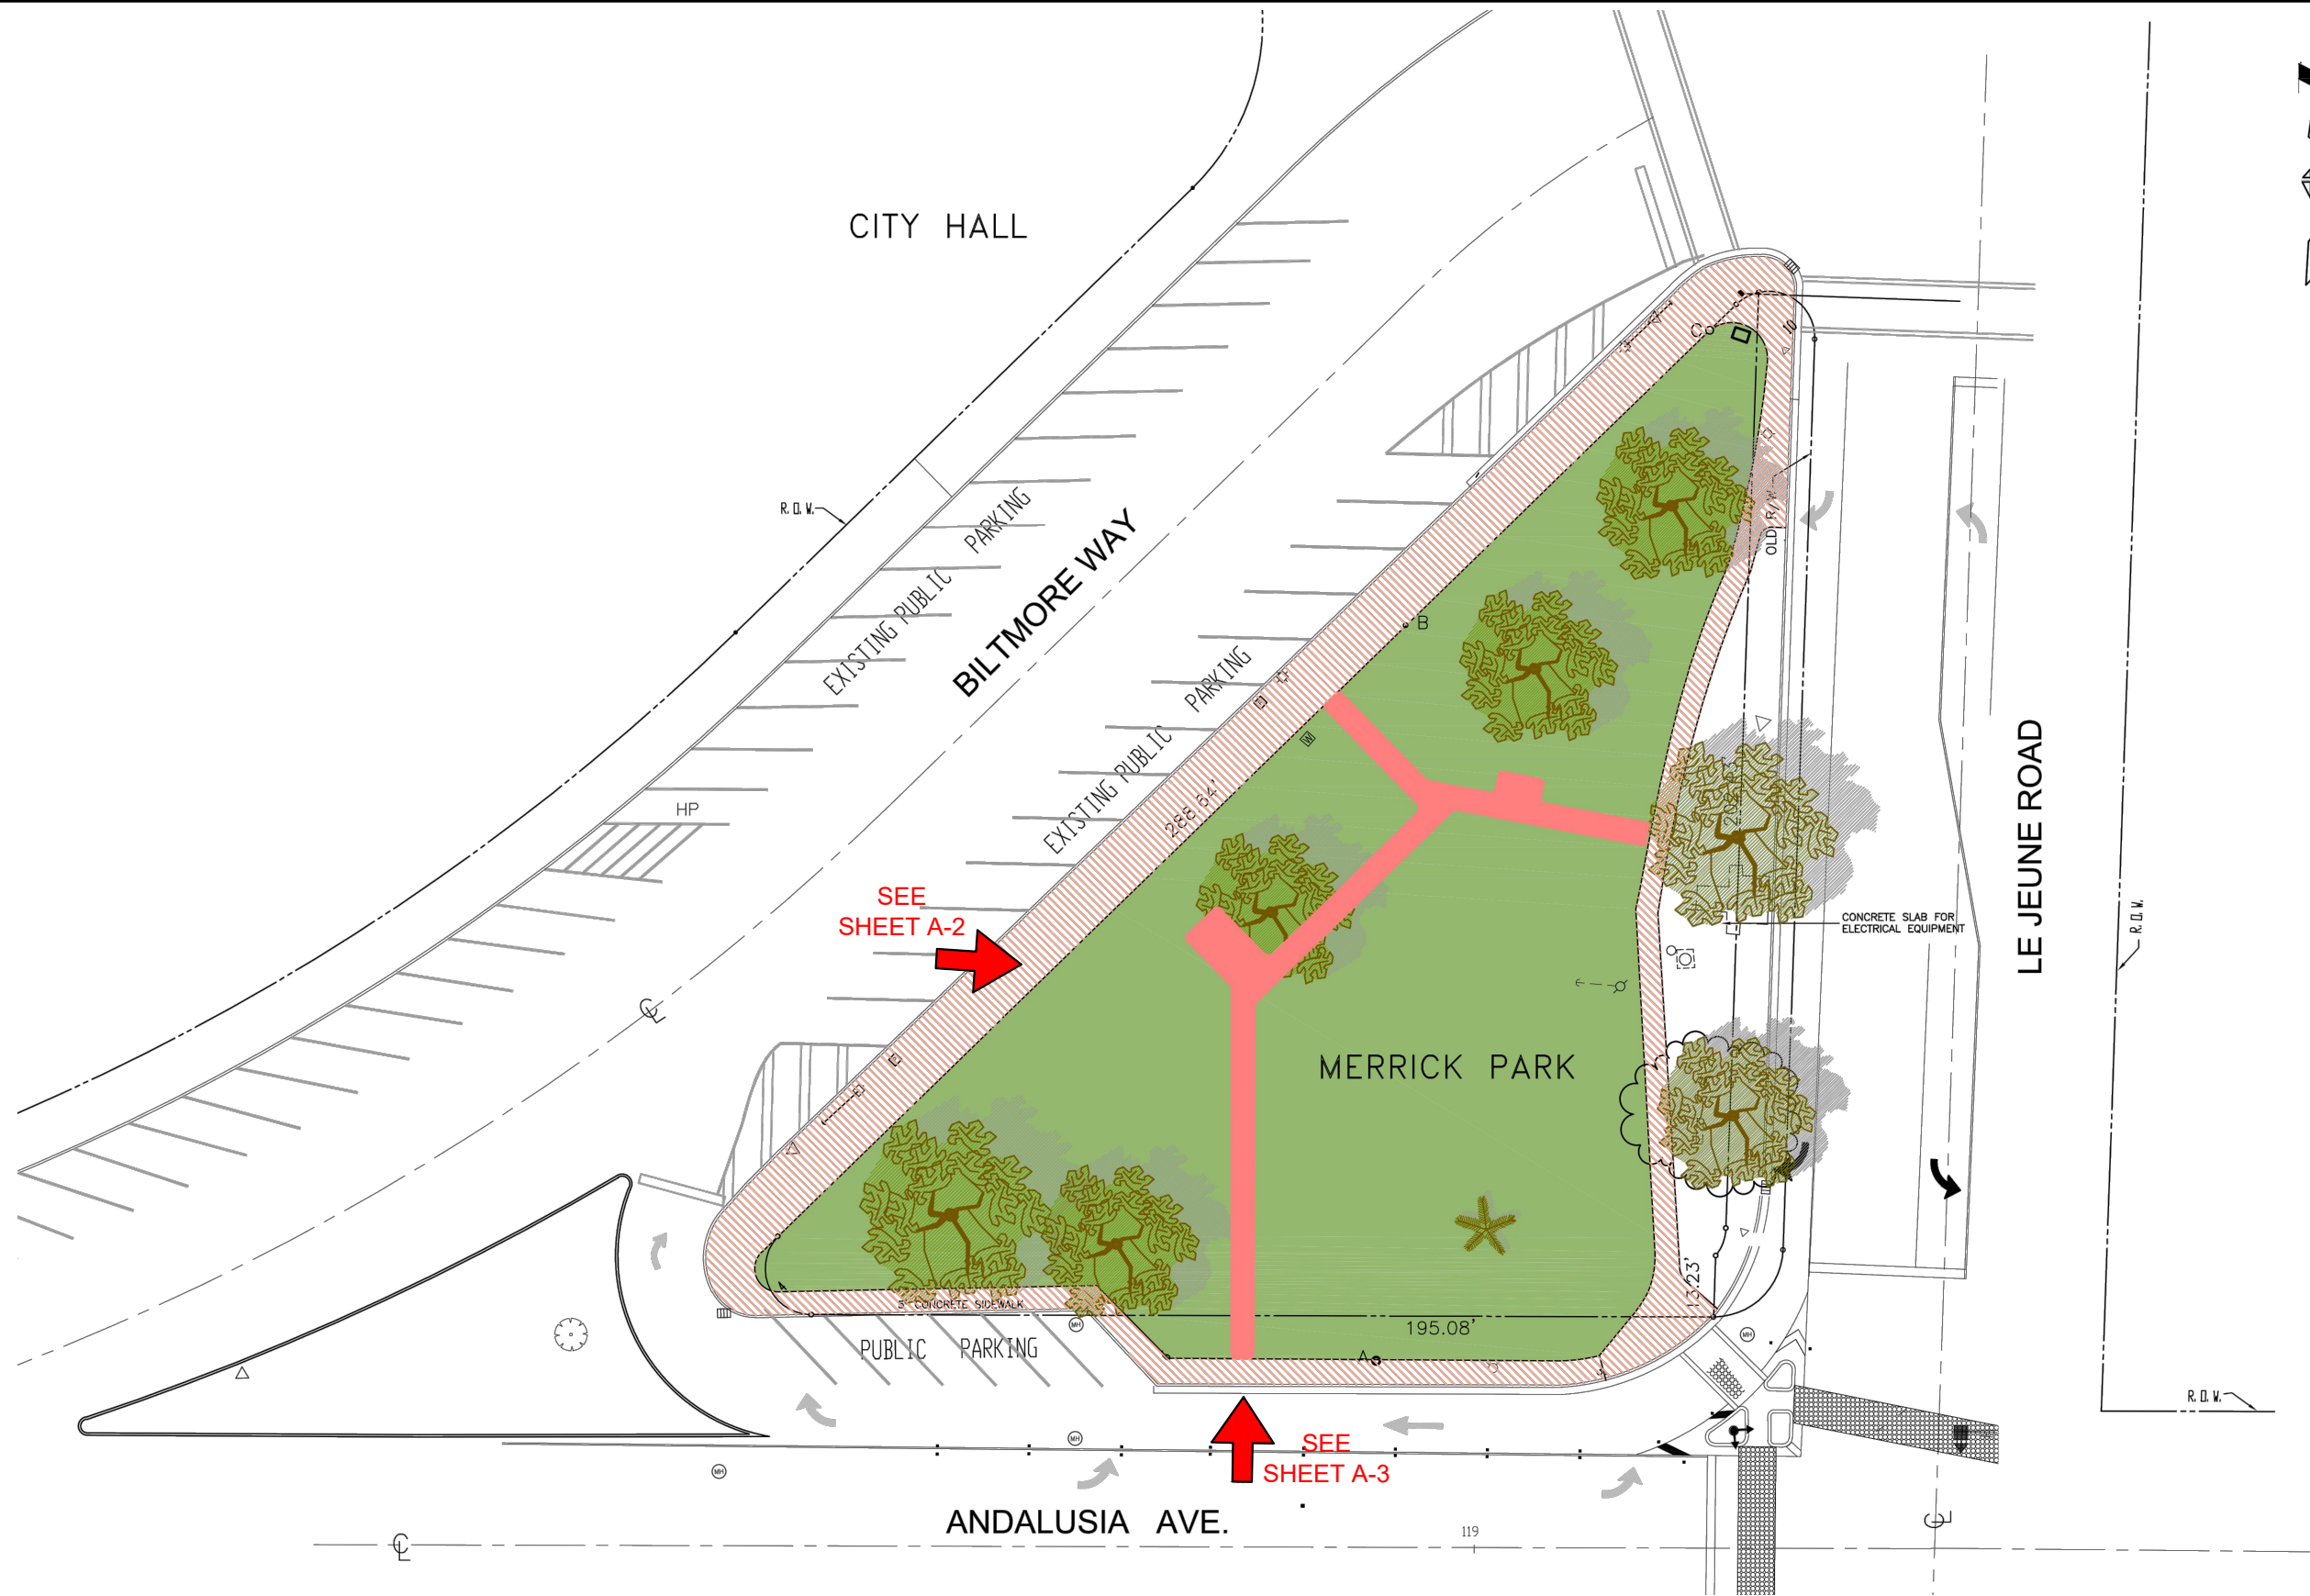

No.	DATE	REVISIONS	BY:



DEPARTMENT OF PUBLIC WORKS  
DIVISION OF ENGINEERING


DRAW	CM	CHECK	LF
APPR	JO	SCALE	N.T.S.
DATE	06/22	FILE No.	
SHEET NO.	A-1		



Z:\CAD\04\_CITY OF CORAL GABLES\04\_PARKS\04\_PARK FURNITURES\_01.dwg [A-2] Jul 21, 2022 10:44am CMUNOZ



No.	DATE	REVISIONS	BY:

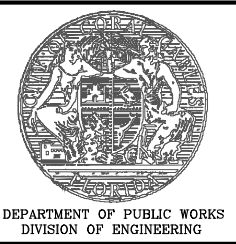

DEPARTMENT OF PUBLIC WORKS  
DIVISION OF ENGINEERING



DRAW CM	CHECK LF
APPR JO	SCALE N.T.S.
DATE 06/22	FILE No.
SHEET NO. A-2	



Z:\CAD\04\_CITY OF CORAL GABLES\04\_PARKS\MERRICK PARK\04\_PARK FURNITURES\_01.dwg [A-3] Jul 21, 2022 10:44am CMUNOZ



No.	DATE	REVISIONS	BY:

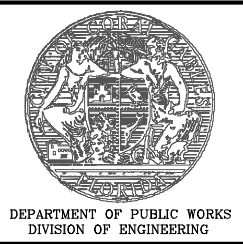


DRAW CM	CHECK LF
APPR JO	SCALE N.T.S.
DATE 06/22	FILE No.
SHEET NO. A-3	